


ISSUED FOR:	
CLIENT REVIEW	May-20-16
CLIENT REVIEW	June-09-16
COSTING	July-21-16
CLIENT REVIEW	July-27-16
CLIENT REVIEW	August-16-16
COSTING	September-26-16
CLIENT REVIEW	October-14-16

METRIC
THIS DRAWING IS COPYRIGHTED AND MUST NOT BE USED, REPRODUCED, OR REVISED WITHOUT WRITTEN PERMISSION.
ALL DIMENSIONS ARE IN MILLIMETERS UNLESS OTHERWISE NOTED. VERIFY DIMENSIONS. DO NOT SCALE THIS DRAWING.
REPORT INCONSISTENCIES AND OMISSIONS TO THE CONSULTANT FOR CLARIFICATION BEFORE COMMENCING WITH THE WORK.
DEVIATIONS FROM THE CONTRACT DOCUMENTS WITHOUT WRITTEN APPROVAL FROM THE CONSULTANT ARE SUBJECT TO CORRECTION AT THE CONTRACTOR'S EXPENSE.

URBAN DESIGN
DIALOG®
1100, 2 BLOOR STREET EAST
TORONTO, ON M4W 1A8
Tel: (416)-996-0220 Fax: (416)-966-0223

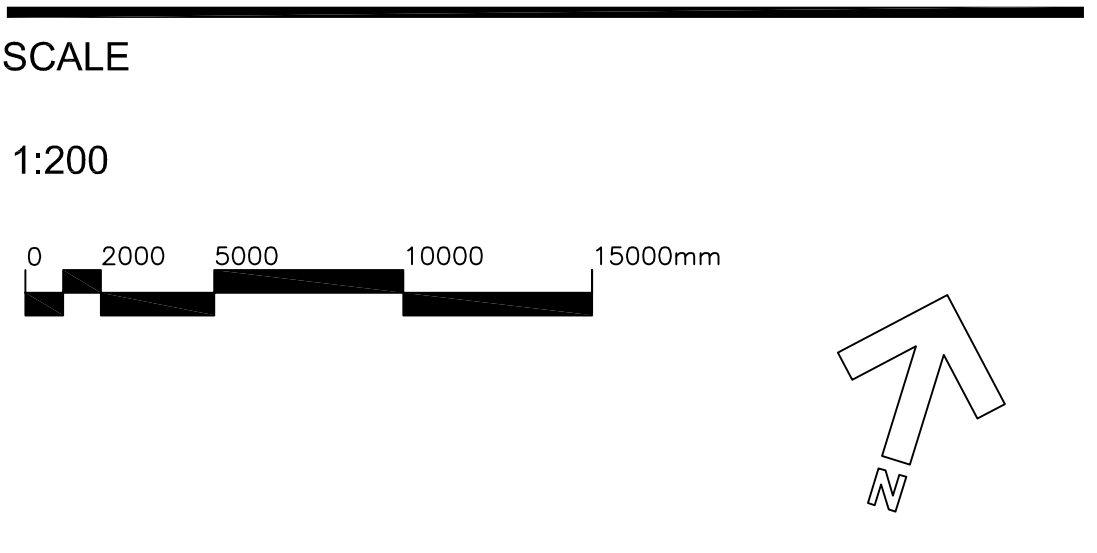


WOODBIDGE AVENUE STREETScape

DRAWN: KG, MT
PLOT DATE: October-14-2016
CHECKED:

L1.01



BLOCK A

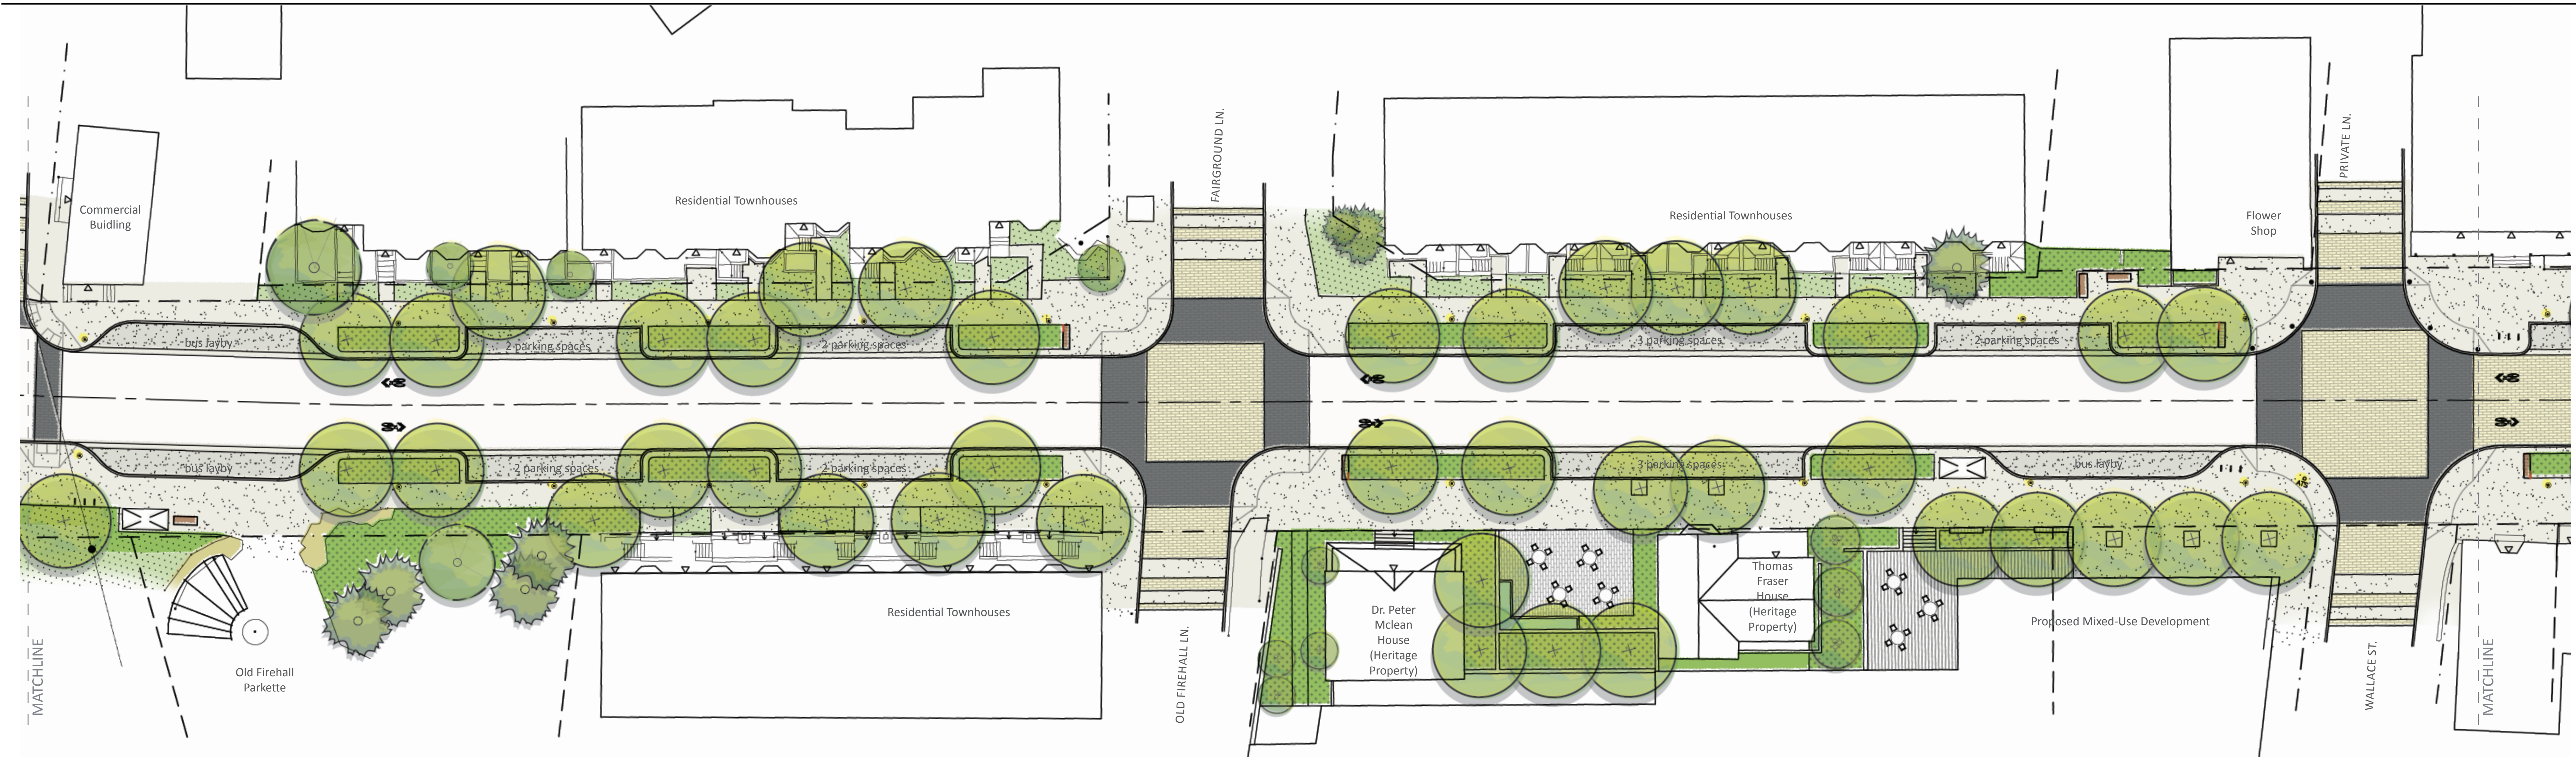

BLOCK B


--- PROPERTY LINE	WOOD PAVING IN PLAZA AREA	WOODBIDGE GATEWAY SIGN - "WB" LETTERS
CONCRETE PAVING ON SIDEWALK	SOD	WOODBIDGE GATEWAY SIGN - TALL FORM
CONCRETE PAVING FOR ON-STREET PARKING - BRUSHED FINISH - WITH MOUNTABLE CURB	SHRUB PLANTING	HISTORIC WAYFINDING MARKER STAND-ALONE TYPE 01
ENHANCED PAVING ZONE UNIT PAVERS	WATER FEATURE	HISTORIC WAYFINDING MARKER WITH BENCH TYPE 02
CROSSWALK UNIT PAVING	PROPOSED ACCENT TREE	BIKE RACKS
BANDING DETAIL IN SIDEWALK AND PLAZA	PROPOSED TYPICAL TREE	STANDARD LIGHT POLE
DROP CURB W/ OPTION OF TACTILE STRIP	EXISTING TREE	TRAFFIC LIGHT
	TYPICAL BENCH	BOLLARD
	CUSTOM BENCH	TREE GRATE
		ENTRY TO BUILDING
		SHARROW

ISSUED FOR:

CLIENT REVIEW	May-20-16
CLIENT REVIEW	June-09-16
COSTING	July-21-16
CLIENT REVIEW	July-27-16
CLIENT REVIEW	August-16-16
COSTING	September-26-16
CLIENT REVIEW	October-14-16

METRIC
THIS DRAWING IS COPYRIGHTED AND MUST NOT BE USED, REPRODUCED, OR REVISED WITHOUT WRITTEN PERMISSION.
ALL DIMENSIONS ARE IN MILLIMETERS UNLESS OTHERWISE NOTED. VERIFY DIMENSIONS. DO NOT SCALE THIS DRAWING.
REPORT INCONSISTENCIES AND OMISSIONS TO THE CONSULTANT FOR CLARIFICATION BEFORE COMMENCING WITH THE WORK.
DEVIATIONS FROM THE CONTRACT DOCUMENTS WITHOUT WRITTEN APPROVAL FROM THE CONSULTANT ARE SUBJECT TO CORRECTION AT THE CONTRACTOR'S EXPENSE.


URBAN DESIGN
DIALOG®
1100, 2 BLOOR STREET EAST
TORONTO, ON M4W 1A8
Tel: (416)-996-0220 Fax: (416)-966-0223

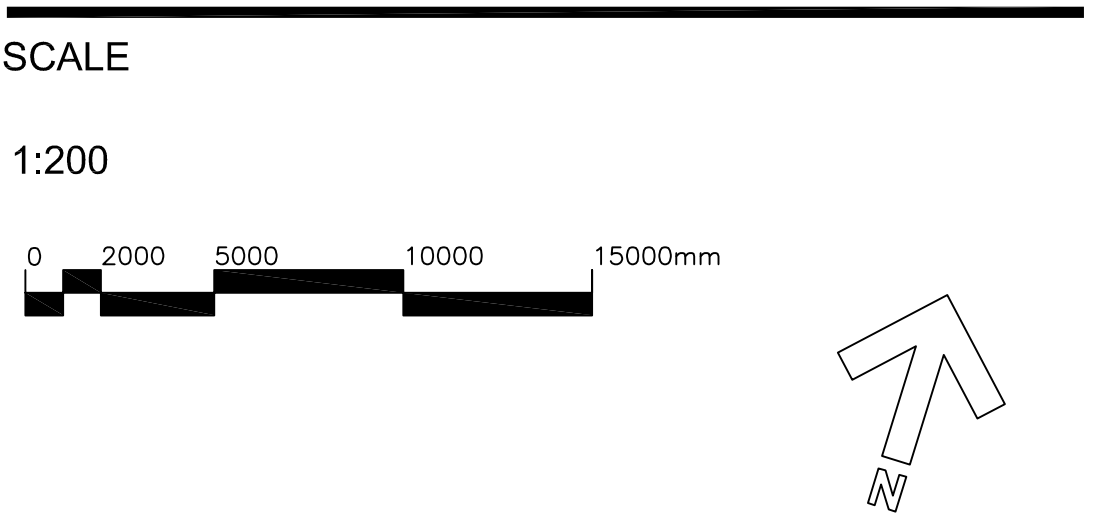


WOODBRIIDGE AVENUE STREETScape

DRAWN: KG, MT
PLOT DATE: October-14-2016
CHECKED:

L1.02

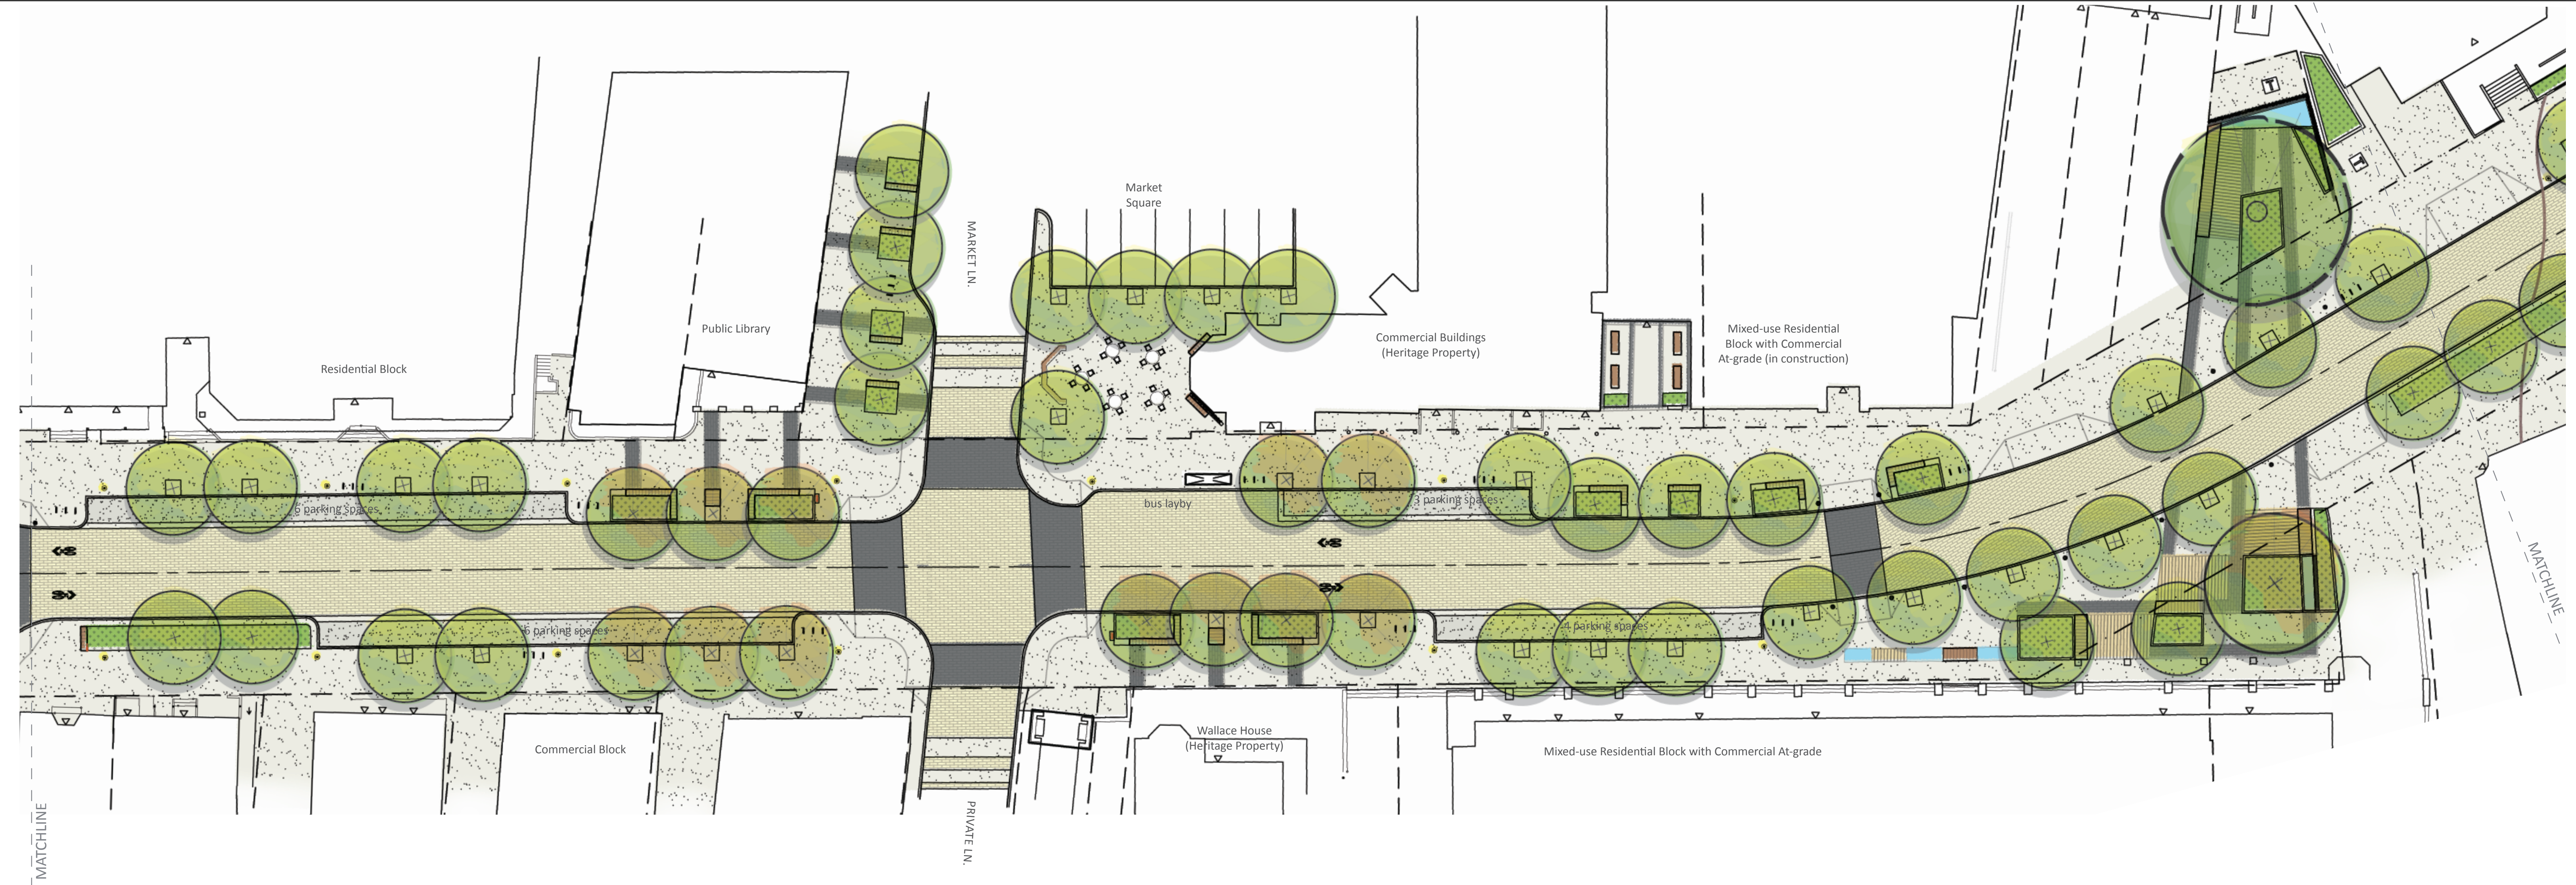


BLOCK C

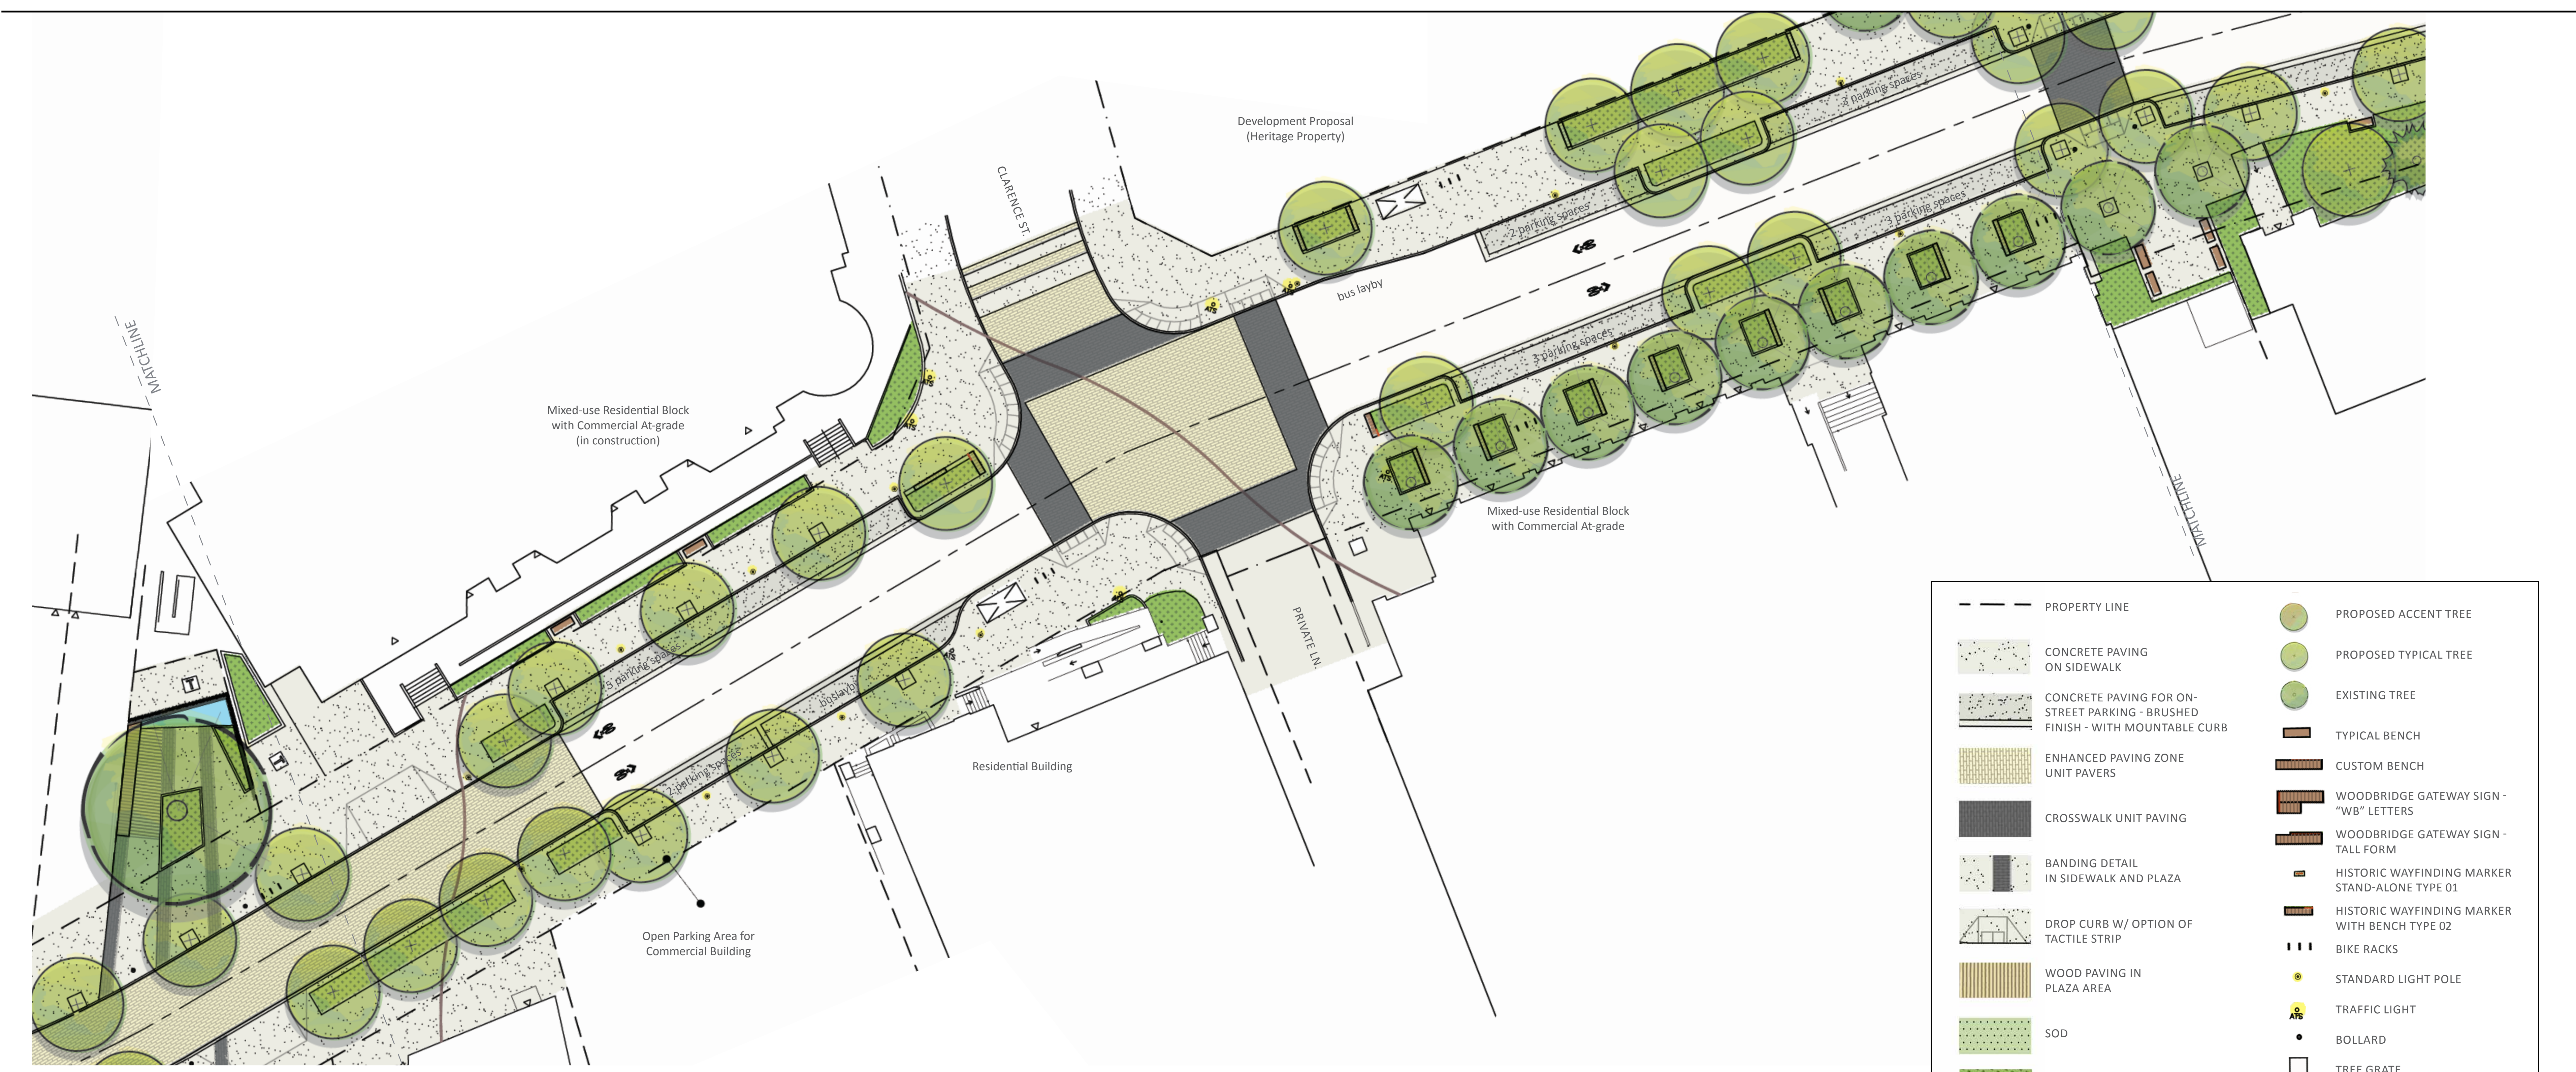

BLOCK D

	PROPERTY LINE		PROPOSED ACCENT TREE
	CONCRETE PAVING ON SIDEWALK		PROPOSED TYPICAL TREE
	CONCRETE PAVING FOR ON-STREET PARKING - BRUSHED FINISH - WITH MOUNTABLE CURB		EXISTING TREE
	ENHANCED PAVING ZONE UNIT PAVERS		TYPICAL BENCH
	CROSSWALK UNIT PAVING		CUSTOM BENCH
	BANDING DETAIL IN SIDEWALK AND PLAZA		WOODBRIIDGE GATEWAY SIGN - "WB" LETTERS
	DROP CURB W/ OPTION OF TACTILE STRIP		WOODBRIIDGE GATEWAY SIGN - TALL FORM
	WOOD PAVING IN PLAZA AREA		HISTORIC WAYFINDING MARKER STAND-ALONE TYPE 01
	SOD		HISTORIC WAYFINDING MARKER WITH BENCH TYPE 02
	SHRUB PLANTING		BIKE RACKS
	WATER FEATURE		STANDARD LIGHT POLE
			TRAFFIC LIGHT
			BOLLARD
			TREE GRATE
			ENTRY TO BUILDING
			SHARROW

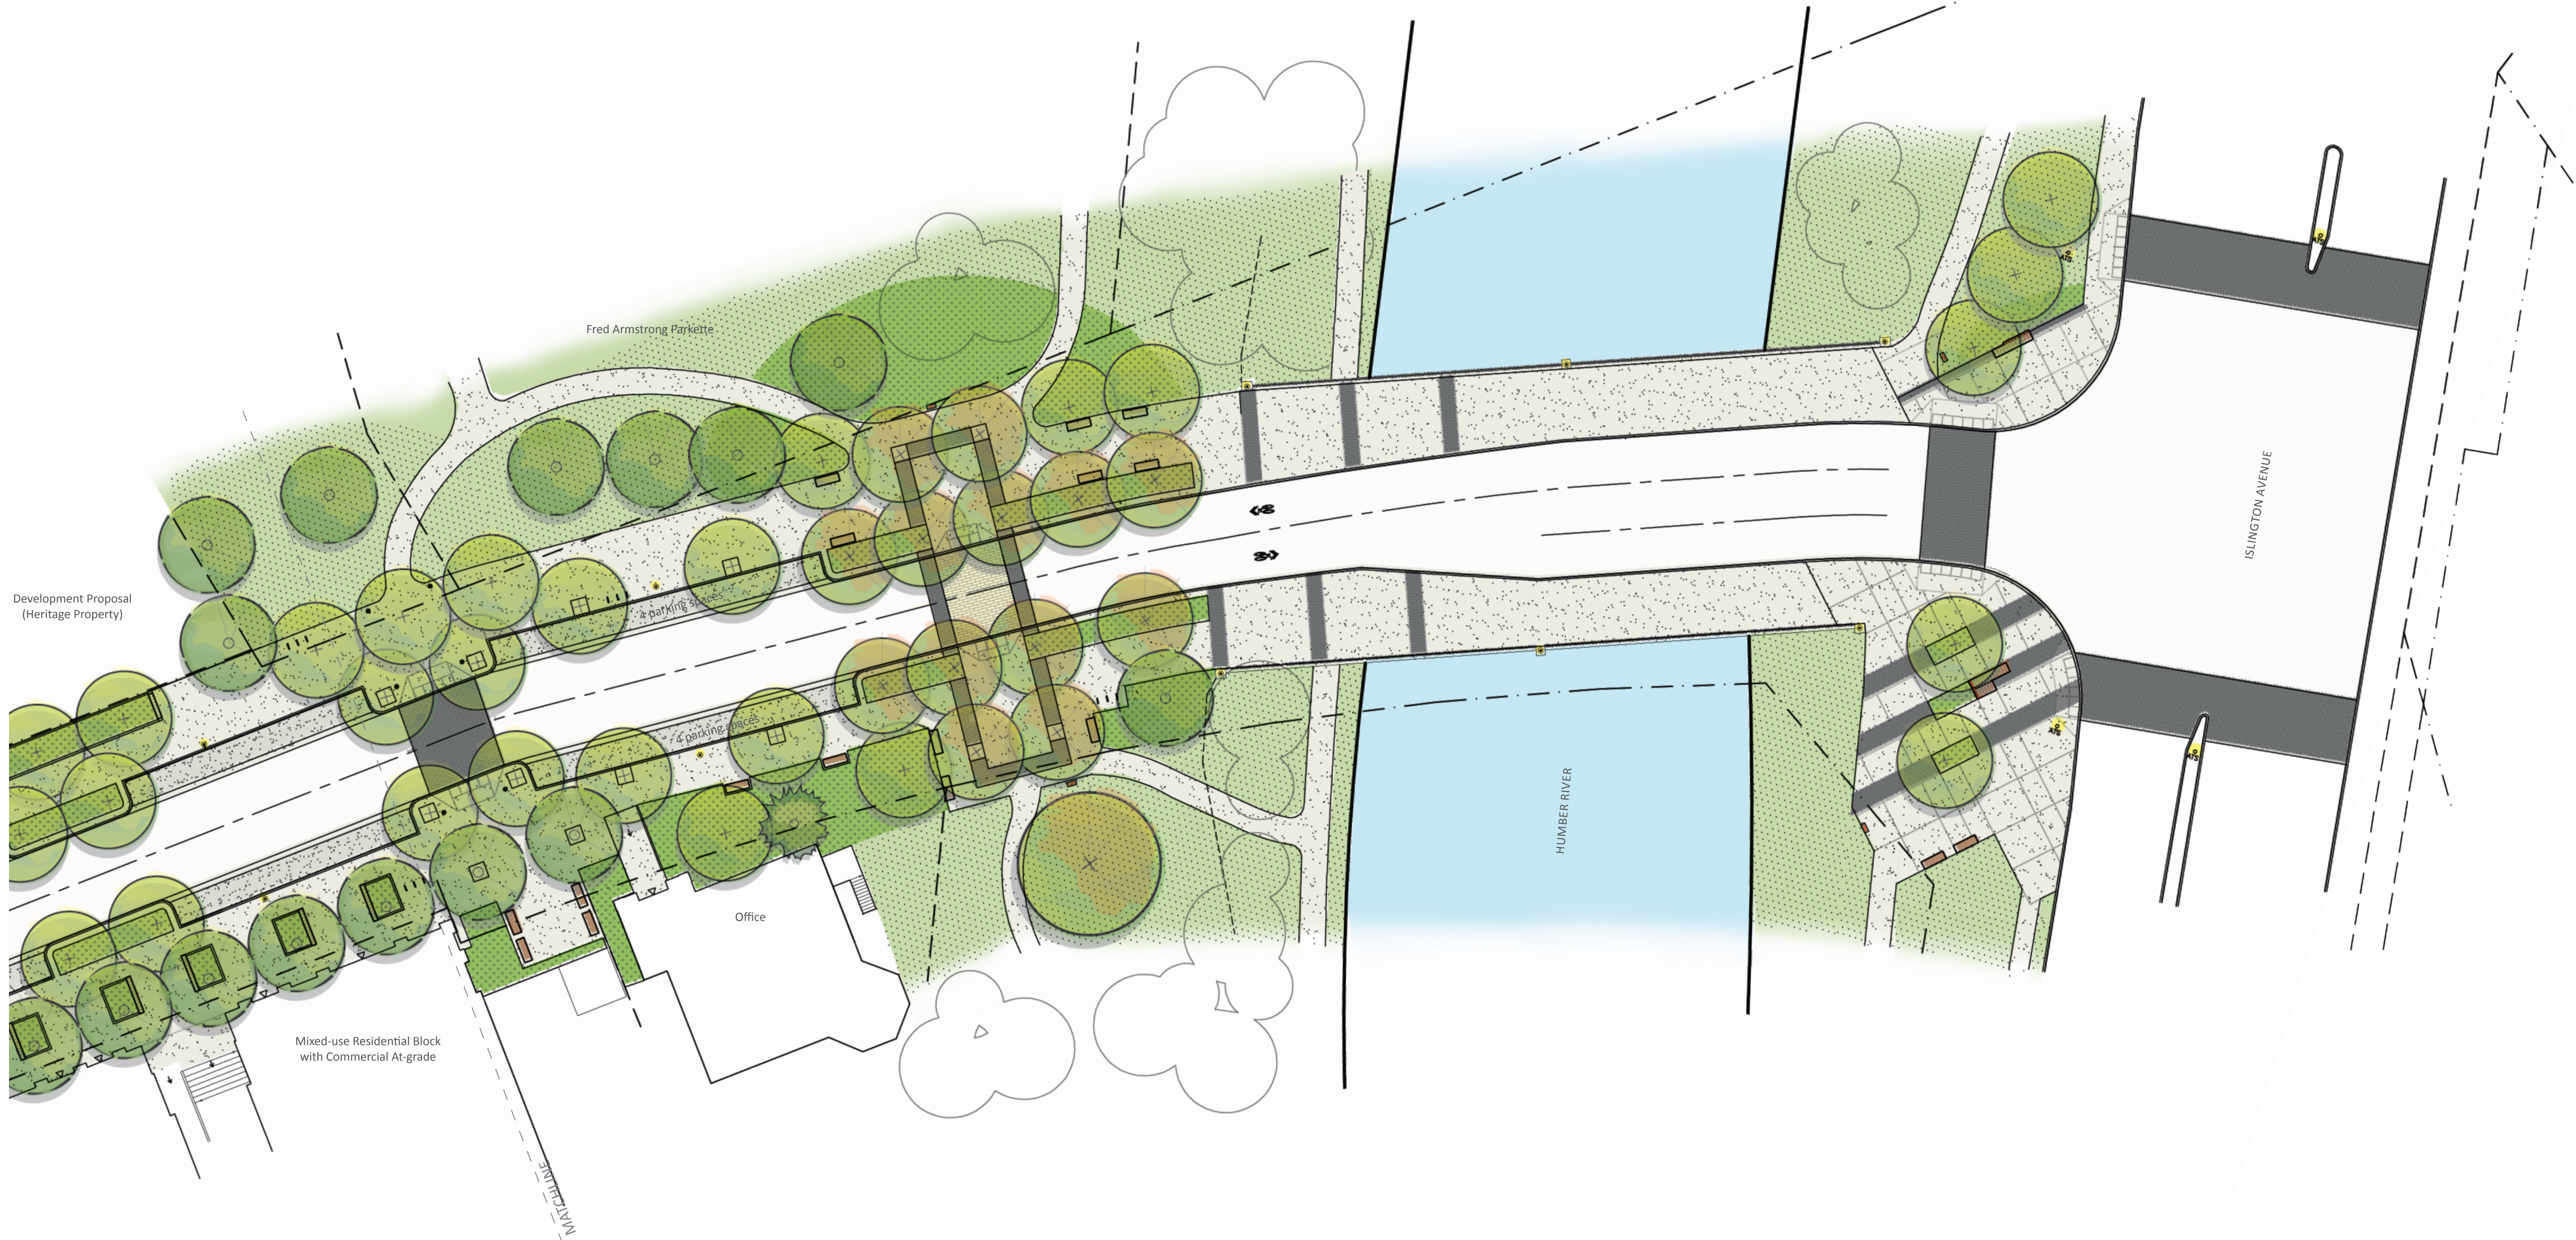


BLOCK E

ISSUED FOR:

CLIENT REVIEW	May-20-16
CLIENT REVIEW	June-09-16
COSTING	July-21-16
CLIENT REVIEW	July-27-16
CLIENT REVIEW	August-16-16
COSTING	September-26-16
CLIENT REVIEW	October-14-16

METRIC
THIS DRAWING IS COPYRIGHTED AND MUST NOT BE USED, REPRODUCED, OR REVISED WITHOUT WRITTEN PERMISSION.
ALL DIMENSIONS ARE IN MILLIMETERS UNLESS OTHERWISE NOTED. VERIFY DIMENSIONS. DO NOT SCALE THIS DRAWING.
REPORT INCONSISTENCIES AND OMISSIONS TO THE CONSULTANT FOR CLARIFICATION BEFORE COMMENCING WITH THE WORK.
DEVIATIONS FROM THE CONTRACT DOCUMENTS WITHOUT WRITTEN APPROVAL FROM THE CONSULTANT ARE SUBJECT TO CORRECTION AT THE CONTRACTOR'S EXPENSE.

URBAN DESIGN
DIALOG®
1100, 2 BLOOR STREET EAST
TORONTO, ON, M4W 1A8
Tel: (416)-996-0220 Fax: (416)-966-0223

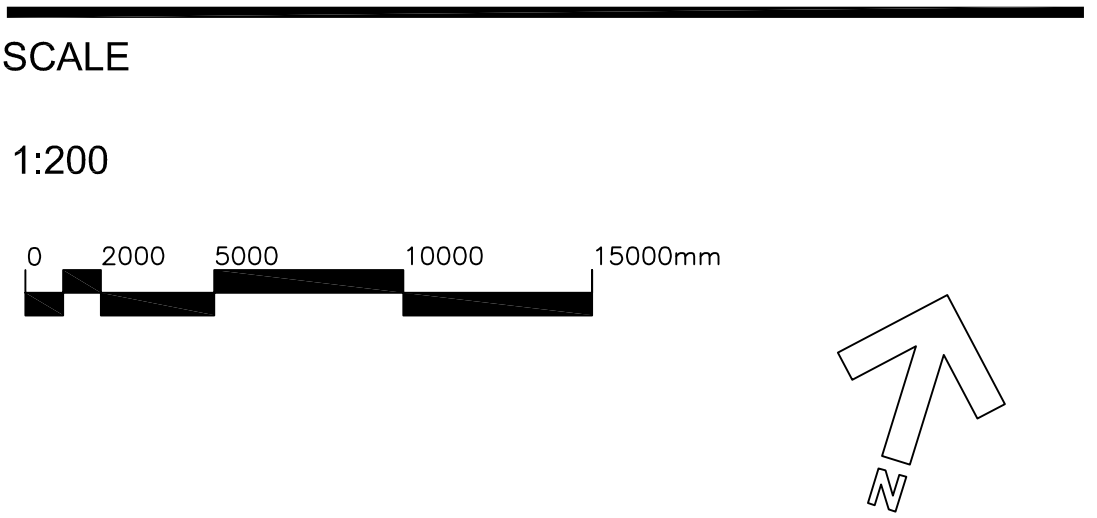

--- PROPERTY LINE	● PROPOSED ACCENT TREE
CONCRETE PAVING ON SIDEWALK	● PROPOSED TYPICAL TREE
CONCRETE PAVING FOR ON-STREET PARKING - BRUSHED FINISH - WITH MOUNTABLE CURB	● EXISTING TREE
ENHANCED PAVING ZONE UNIT PAVERS	■ TYPICAL BENCH
CROSSWALK UNIT PAVING	■ CUSTOM BENCH
BANDING DETAIL IN SIDEWALK AND PLAZA	■ WOODBRIDGE GATEWAY SIGN - "WB" LETTERS
DROP CURB W/ OPTION OF TACTILE STRIP	■ WOODBRIDGE GATEWAY SIGN - TALL FORM
WOOD PAVING IN PLAZA AREA	■ HISTORIC WAYFINDING MARKER STAND-ALONE TYPE 01
SOD	■ HISTORIC WAYFINDING MARKER WITH BENCH TYPE 02
SHRUB PLANTING	■ BIKE RACKS
WATER FEATURE	● STANDARD LIGHT POLE
	● TRAFFIC LIGHT
	● BOLLARD
	□ TREE GRATE
	▽ ENTRY TO BUILDING
	↔ SHARROW

WOODBRIDGE AVENUE STREETScape

DRAWN: KG, MT
PLOT DATE: October-14-2016
CHECKED:

L1.03